


FIELD NOTCH  
ZEE CLOSURE  
AT RIB


NON-SKINNING BUTYL  
SEALANT APPLIED TO  
ENDS OF ZEE CLOSURE

INSTALLATION NOTE:  
CLOSE HEM OF PANELS  
WITH DUCK BILLS TO  
ALLOW NOTCHED ZEE  
CLOSURE TO FIT  
TIGHTLY TO PANEL

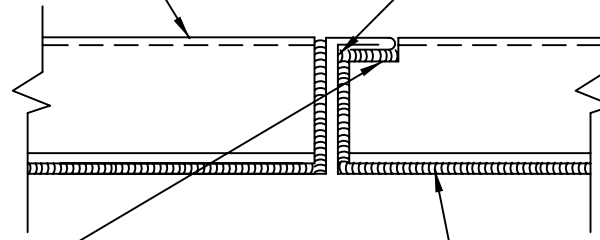

SECTION X-X

3/16"x7/8" BUTYL TAPE

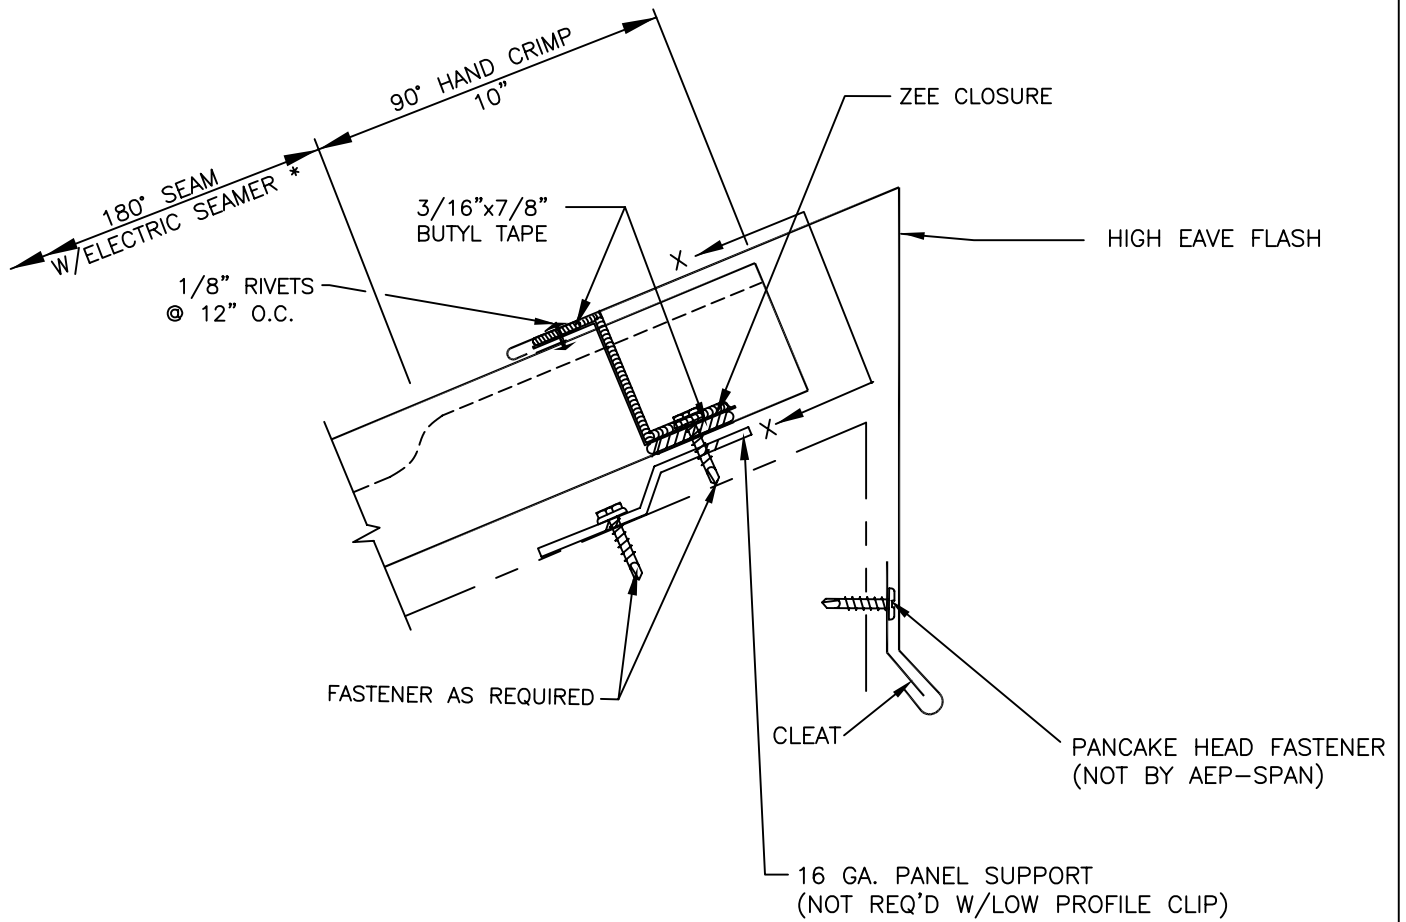

\* - FIRST 10" OF PANEL DOWNHILL OF HIGH EAVE FLASHING WILL  
NEED TO BE 180° HAND CRIMPED TO GET SEAMER ON/OFF



SPANSEAM



HIGH EAVE - FIXED

SPS-12